




A  
10-02  
SNEIDING 1:100

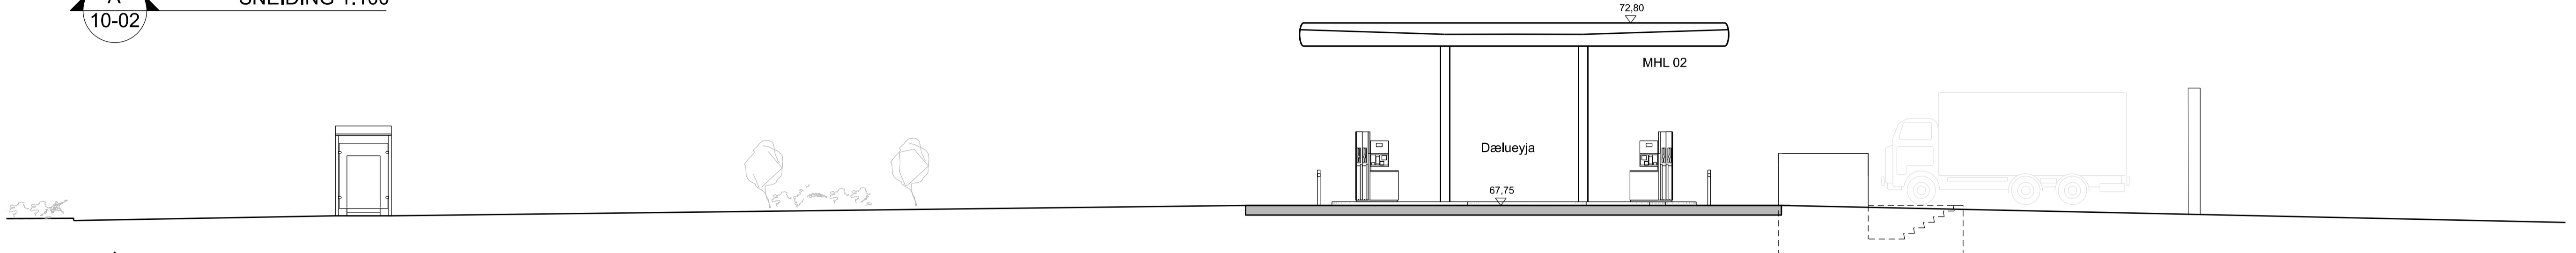


B  
10-02  
SNEIDING 1:100

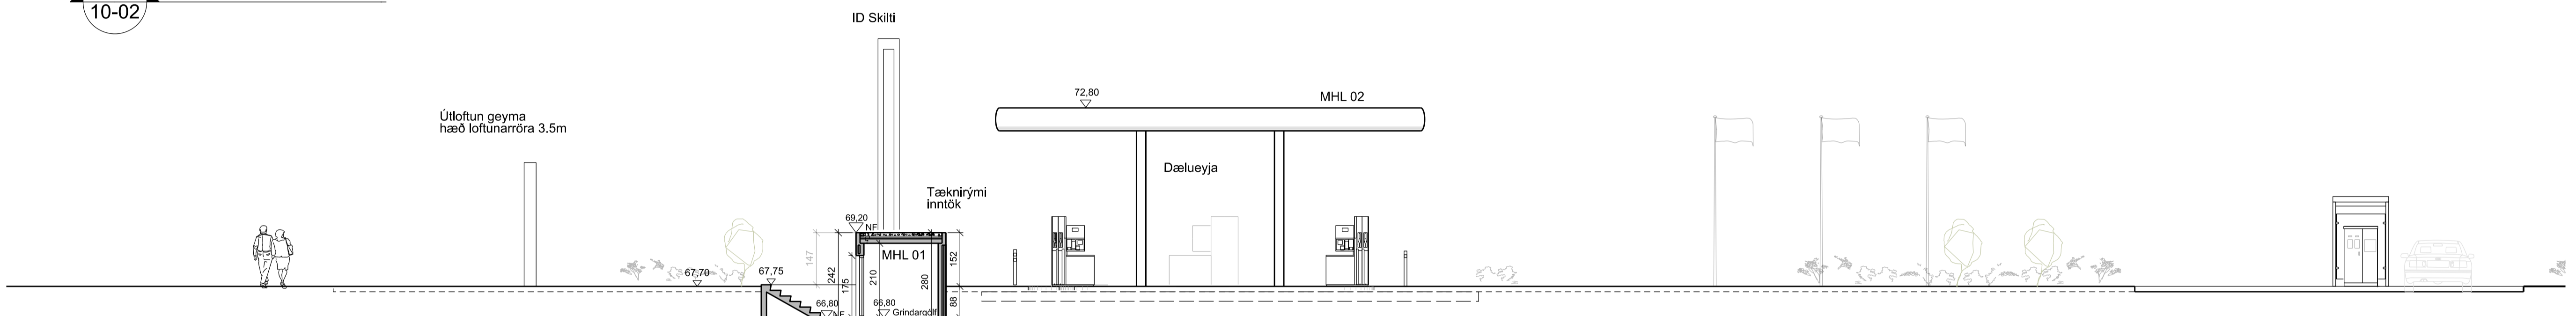


C  
10-02  
SNEIDING 1:100

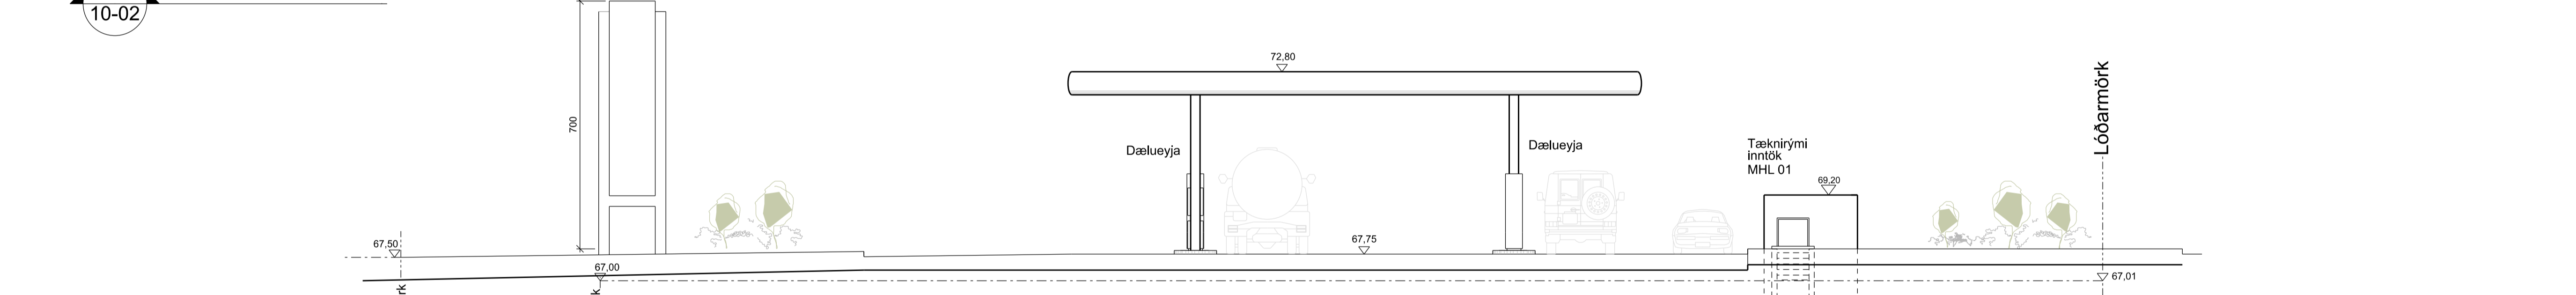

D  
10-02  
Útlit 1:100  
Norð - vestur

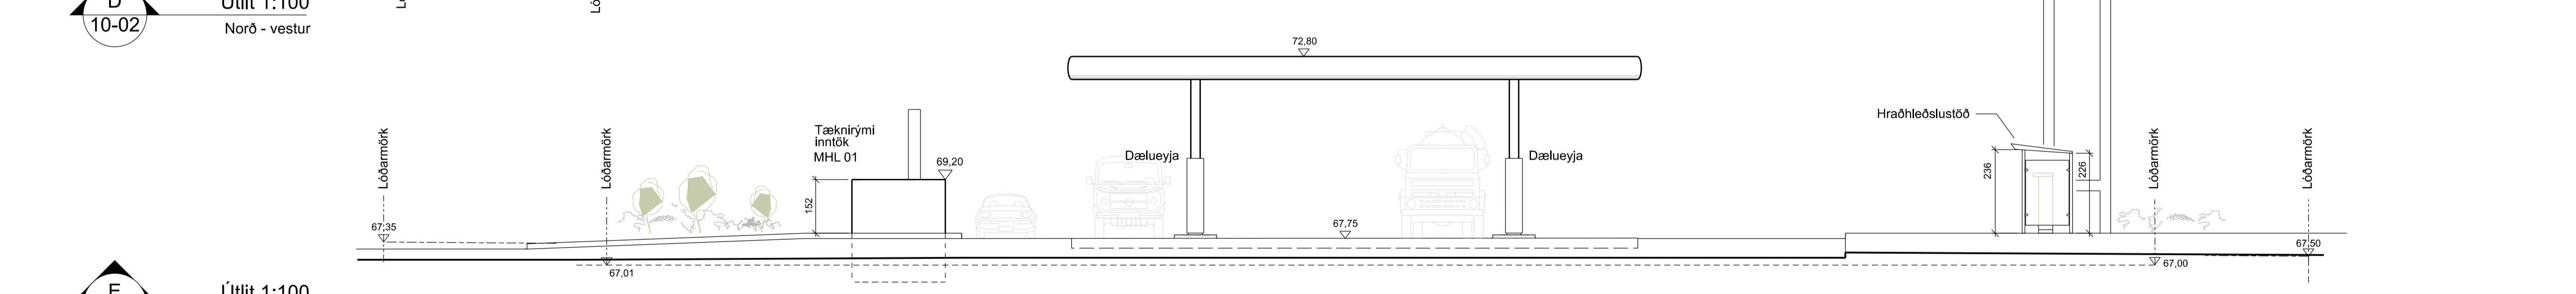

E  
10-02  
Útlit 1:100  
Suð - austur

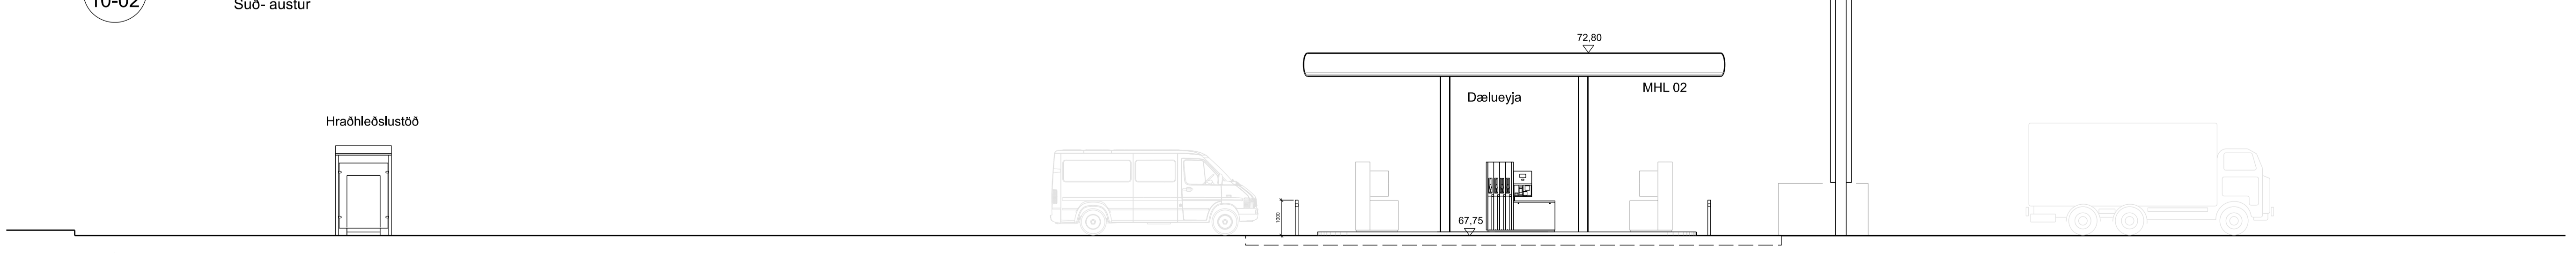

F  
10-02  
Útlit 1:100  
Norð - austur

ÚTGÁFA	1	TERNAÐ	1	YFIRFARIR	1	DAGS
BREYTINGAR						

ASK ARKITEKTAR EHF  
GÖRSGÖTULÍ 9 101 REYKJANÚK  
SMÍ 515 0300 FAX 515 0319  
www.ask.is



Gunnar Órn Sigurðsson

tel: 13066-3379  
gunnar@ask.is

VERKEFNI	SJAFNARGATA 2 AKUREYRI	SKALA	1:100
TEGUND TEIKNINGAR	ADALTEIKNING	WANNAD	GÖS
ÚFI TEIKNINGAR	Útlit og sneiðing	TEIKNING	RKA
YFIR		YFIR	Tp
DAGS	25.03.2019	ÚTGÁFA	
VERK. NR.	1804	AUÐREYNI - NÚRIS TEIKNINGAR	10-03

© ÖLL AFRIT OG AFRITUN TEIKNINGAR ER HÁÐ SAMRYKKAÐASK ARKITEKTA, ENKI SKAL MÆLA UPP AF TEIKNINGU.