



# Hörgárbraut

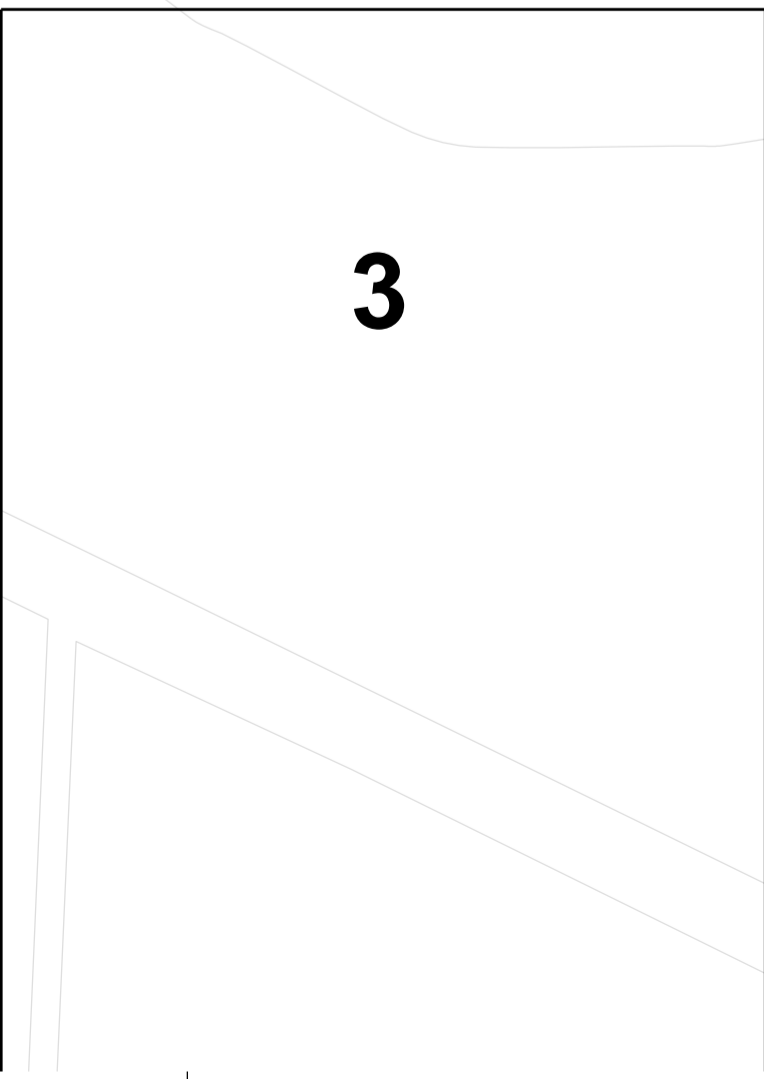

ÚTGAFA	1. TERNAD	1. YFIRFRABD	1. DAGS
BREYTINGAR			

ASK ARKITEKTAR EHF  
 GERÐSÓTI 9 101 REYKJANÚK  
 SMÍ 515 0300 FAX 515 0319  
 www.ask.is

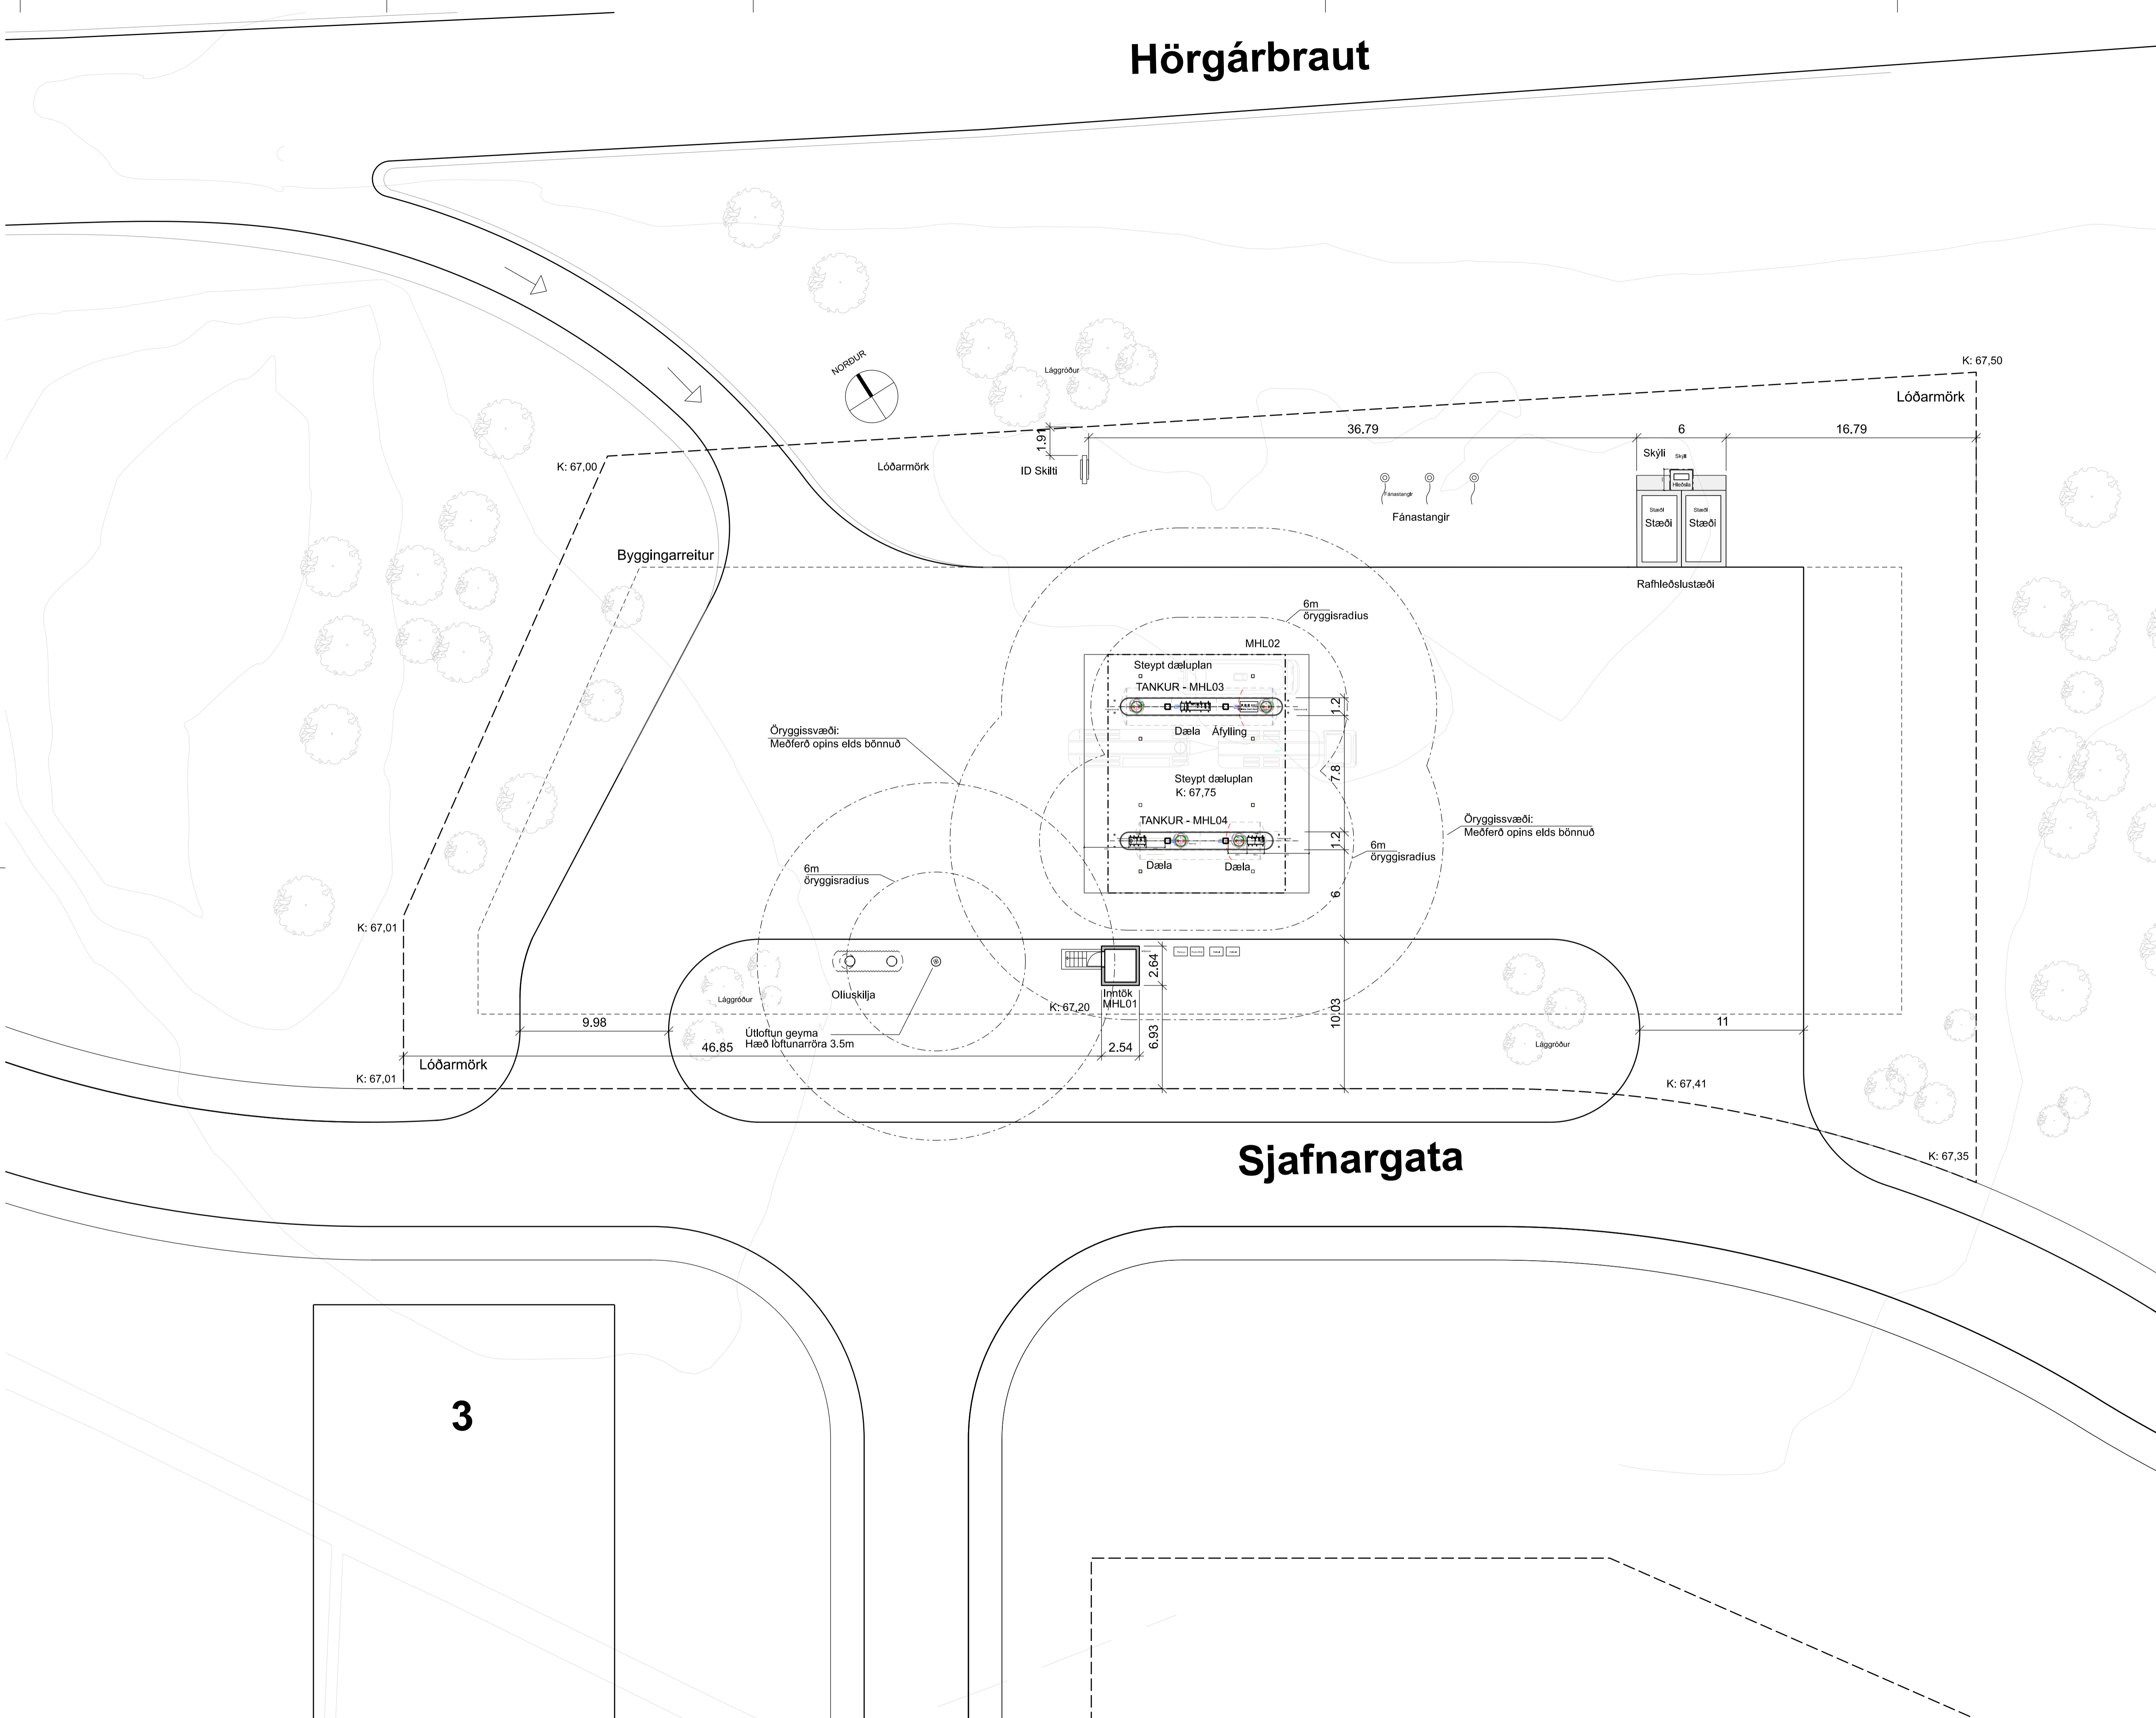

Gunnar Óm Sigurðsson k:13066-3379  
 gunnar@ask.is

VERKEFNI	SJAFNARGATA 2 AKUREYRI	SKALA 1:1
TEGUND TERNINGAR	ADALTEIKNING	SKALA 1:200
HEITI TERNINGAR	Löðarteikning	SKALA GÖS
YFIRFRABD		SKALA LGS
DAGS	25.03.2019	SKALA TP
VERK NÚM.	1804	SKALA 10-04
ÚTGAFA		

© ÖLL AFRITUN TERNINGAR ER HÁÐ SAMBYRÐIASK ARKITEKTA. ENKI SKAL MÆLA UPP AF TERNINGU.